


PALM AVE.

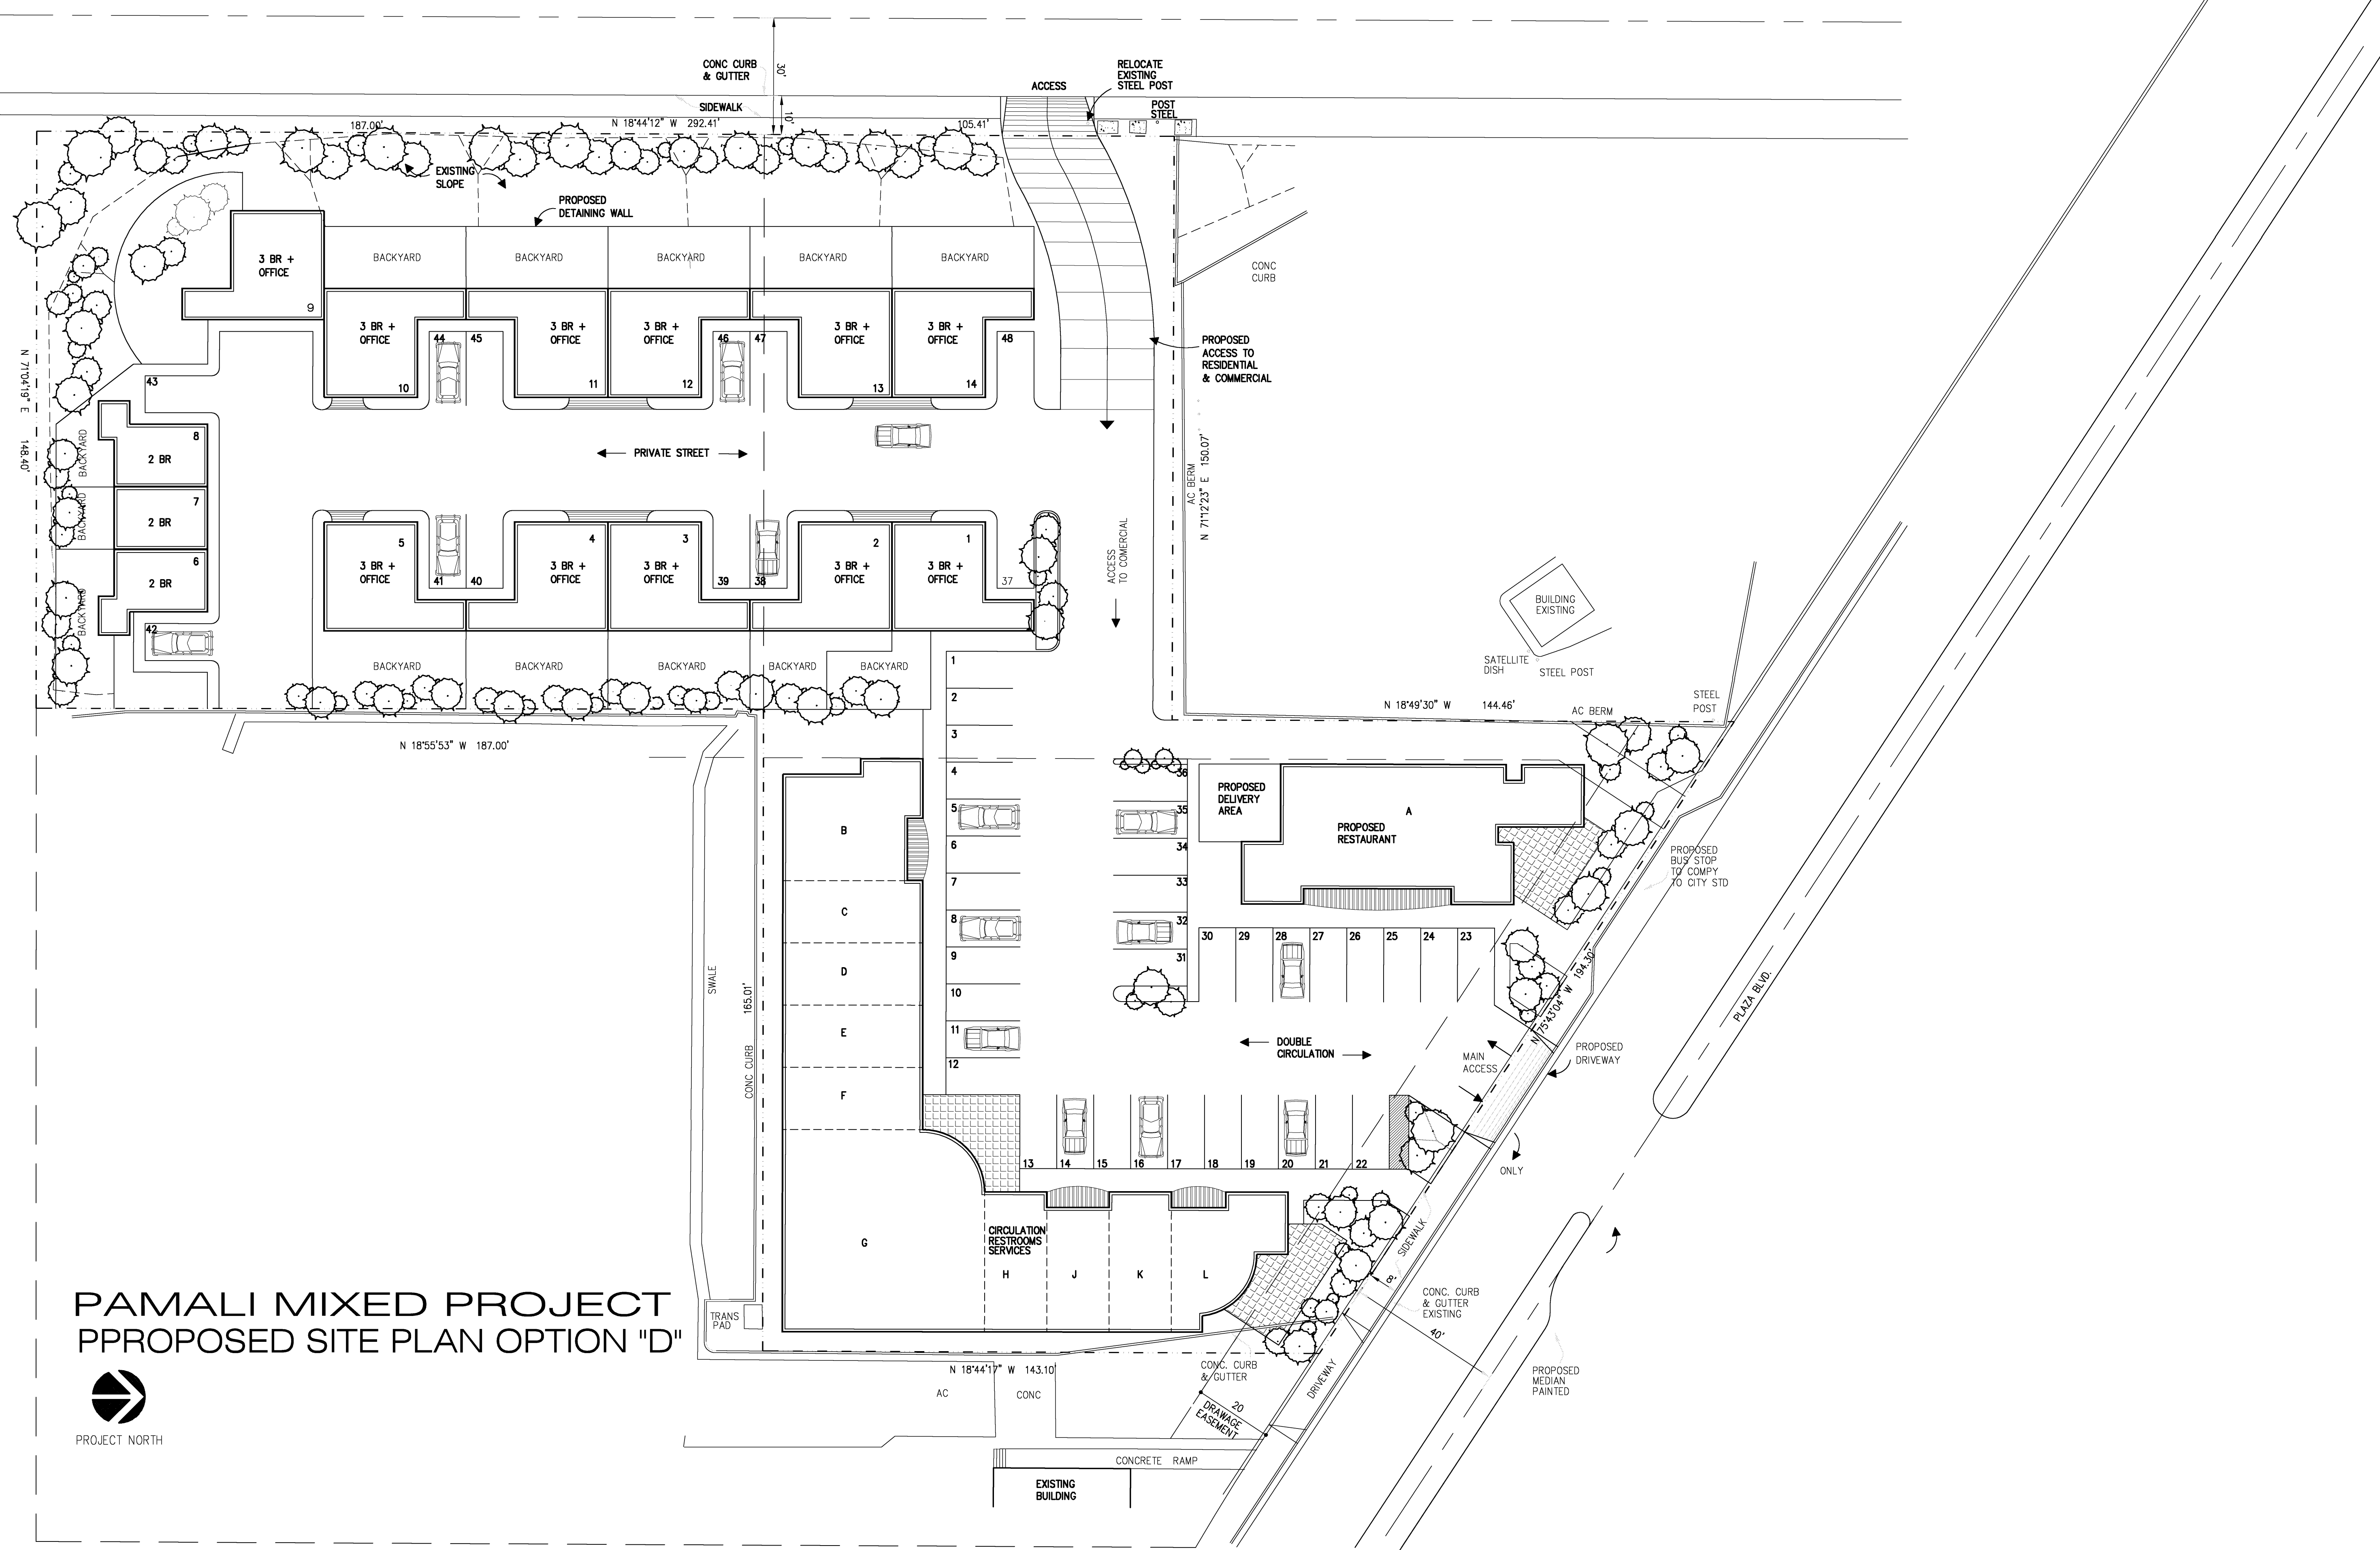

**PAMALI MIXED PROJECT
PROPOSED SITE PLAN OPTION "D"**



These drawings and specifications are the property and copyright of the consultant and shall not be used on any other work except by agreement with the consultant. Written dimensions shall take precedence over scaled dimensions and shall be verified on the job site. Any discrepancy shall be brought to the notice of the consultant prior to the commencement of any work.

F.L. HOPE
ARCHITECTURE & PLANNING
5055 North Harbor Drive
P.O. BOX 6029 S.D. CA. 92166
TEL/FAX (619) 220-7115

NO.	DATE	REVISION

DRAWING TITLE: MASTER PLAN
JOB TITLE: FAMILY MIXED USE PROJECT
DRAWN BY: JOB ADDRESS: PLAZA BLVD. NATIONAL CITY, CALIFORNIA
LH